




SITE GRADING PRODUCTION SAMPLE



Portfolio sample 01

Selected grading plans, contour development, profiles, and cross sections demonstrating Civil Reel's civil production capabilities.

Identifying title-block information has been removed from this public-facing sample. Civil Reel provides production and modeling support under the direction of the client's engineering team.

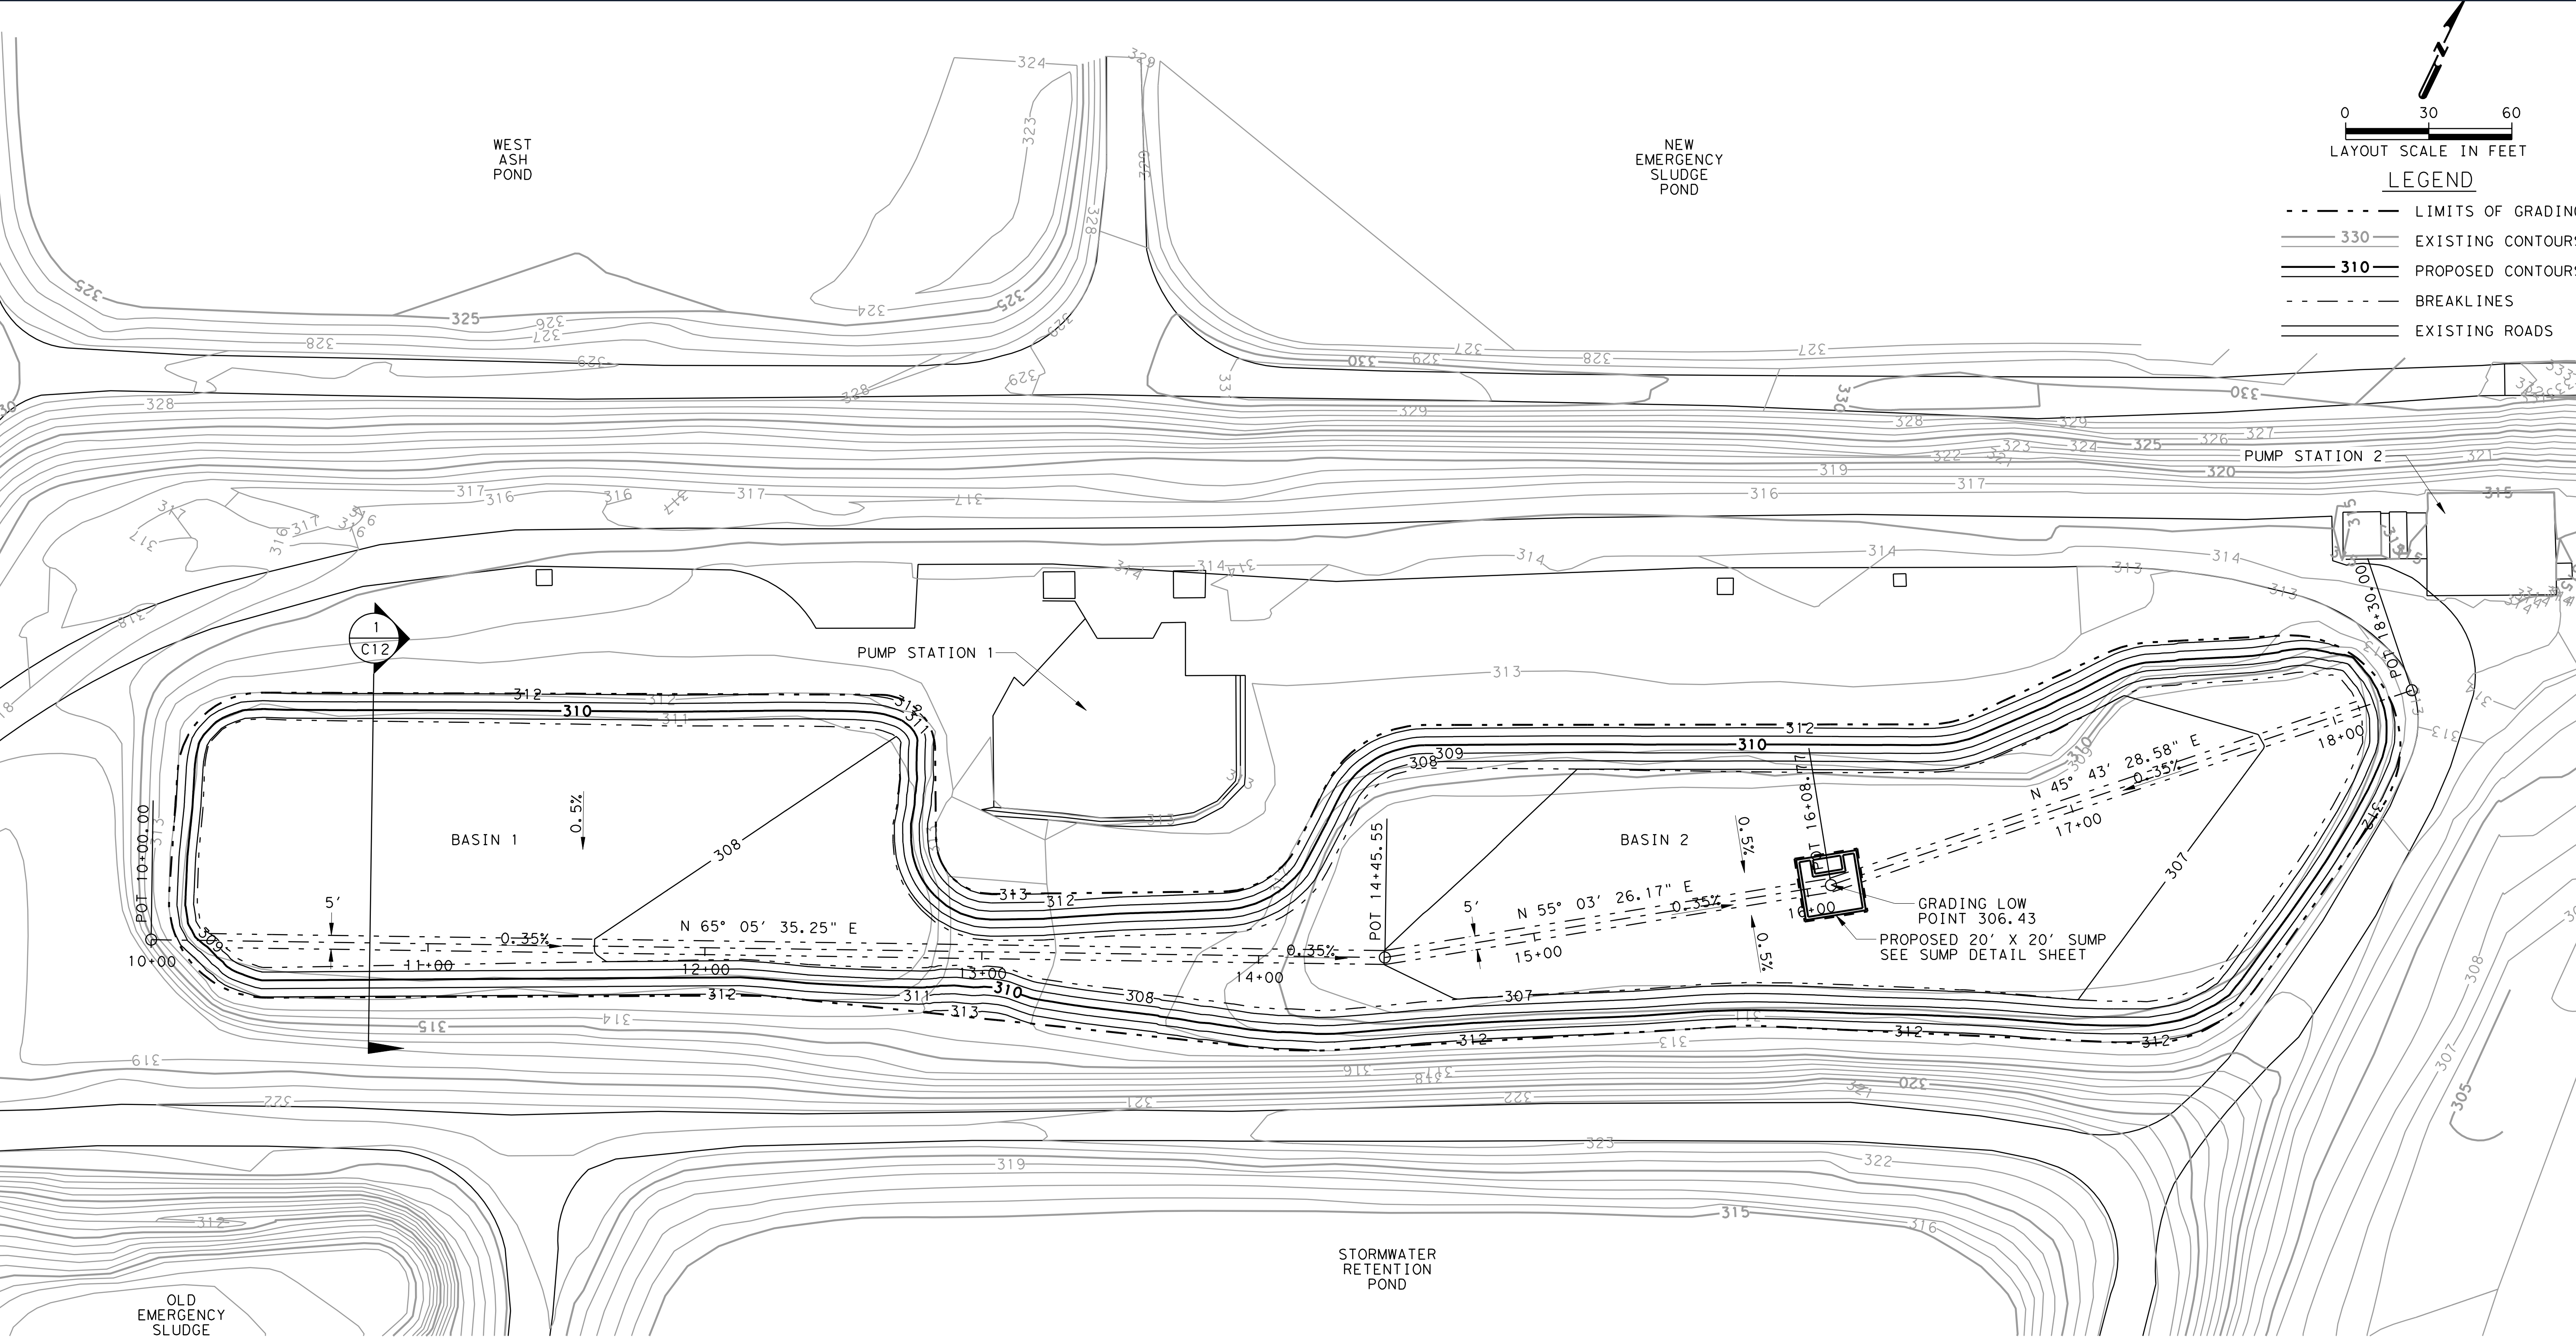






- NOTES:
1. MUCK MATERIAL TO BE EXCAVATED AND PLACE AT MUCK STOCKPILE LOCATION.
 2. EXCAVATION MAY REQUIRE DEWATERING.
 3. CROSS SECTIONS SHEETS @ 20' INTERVALS PROVIDED FOR BASINS 1 & 2. SEE SHEETS C21 - C28

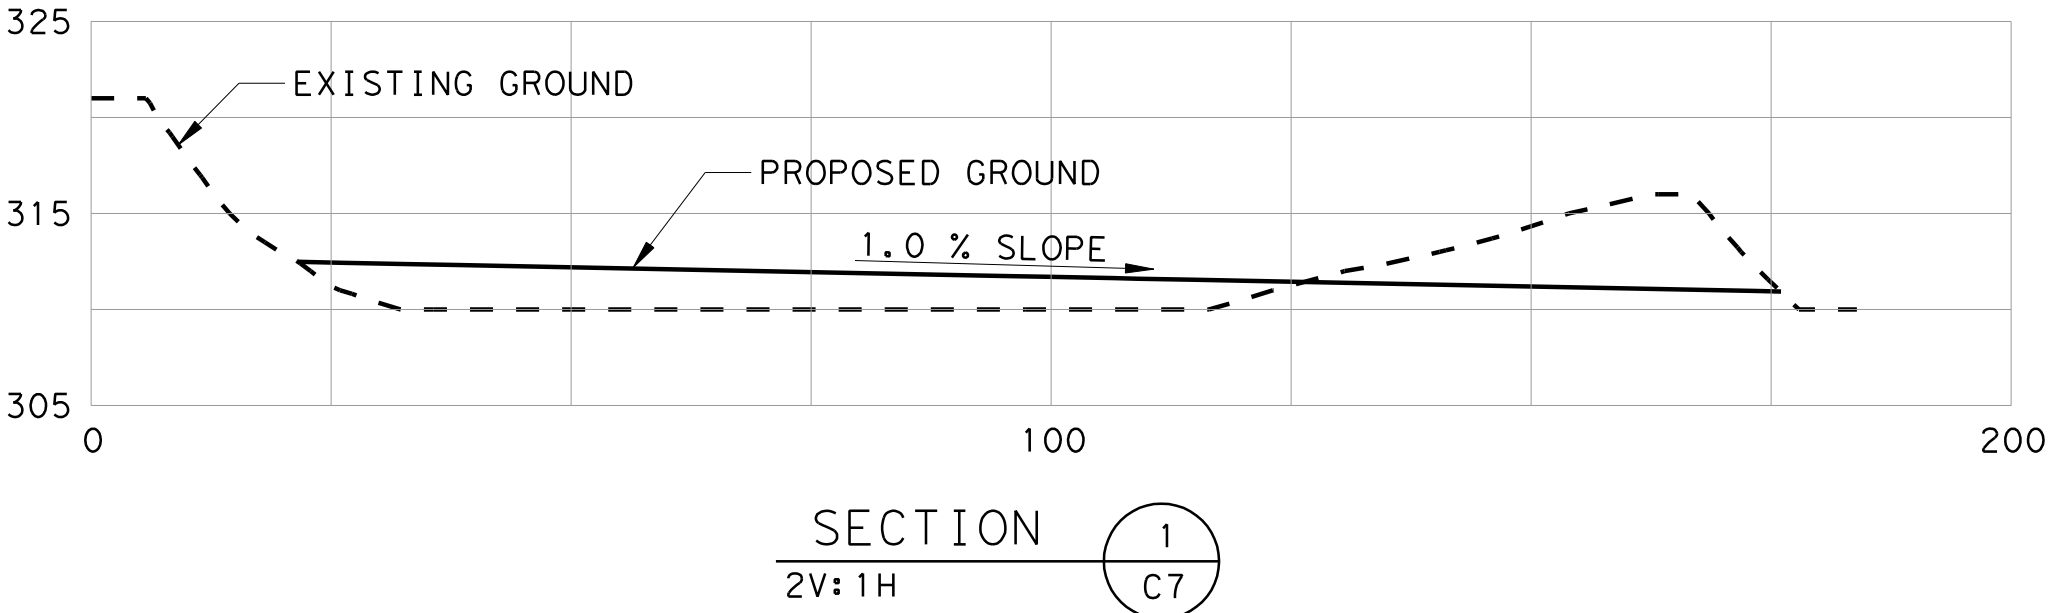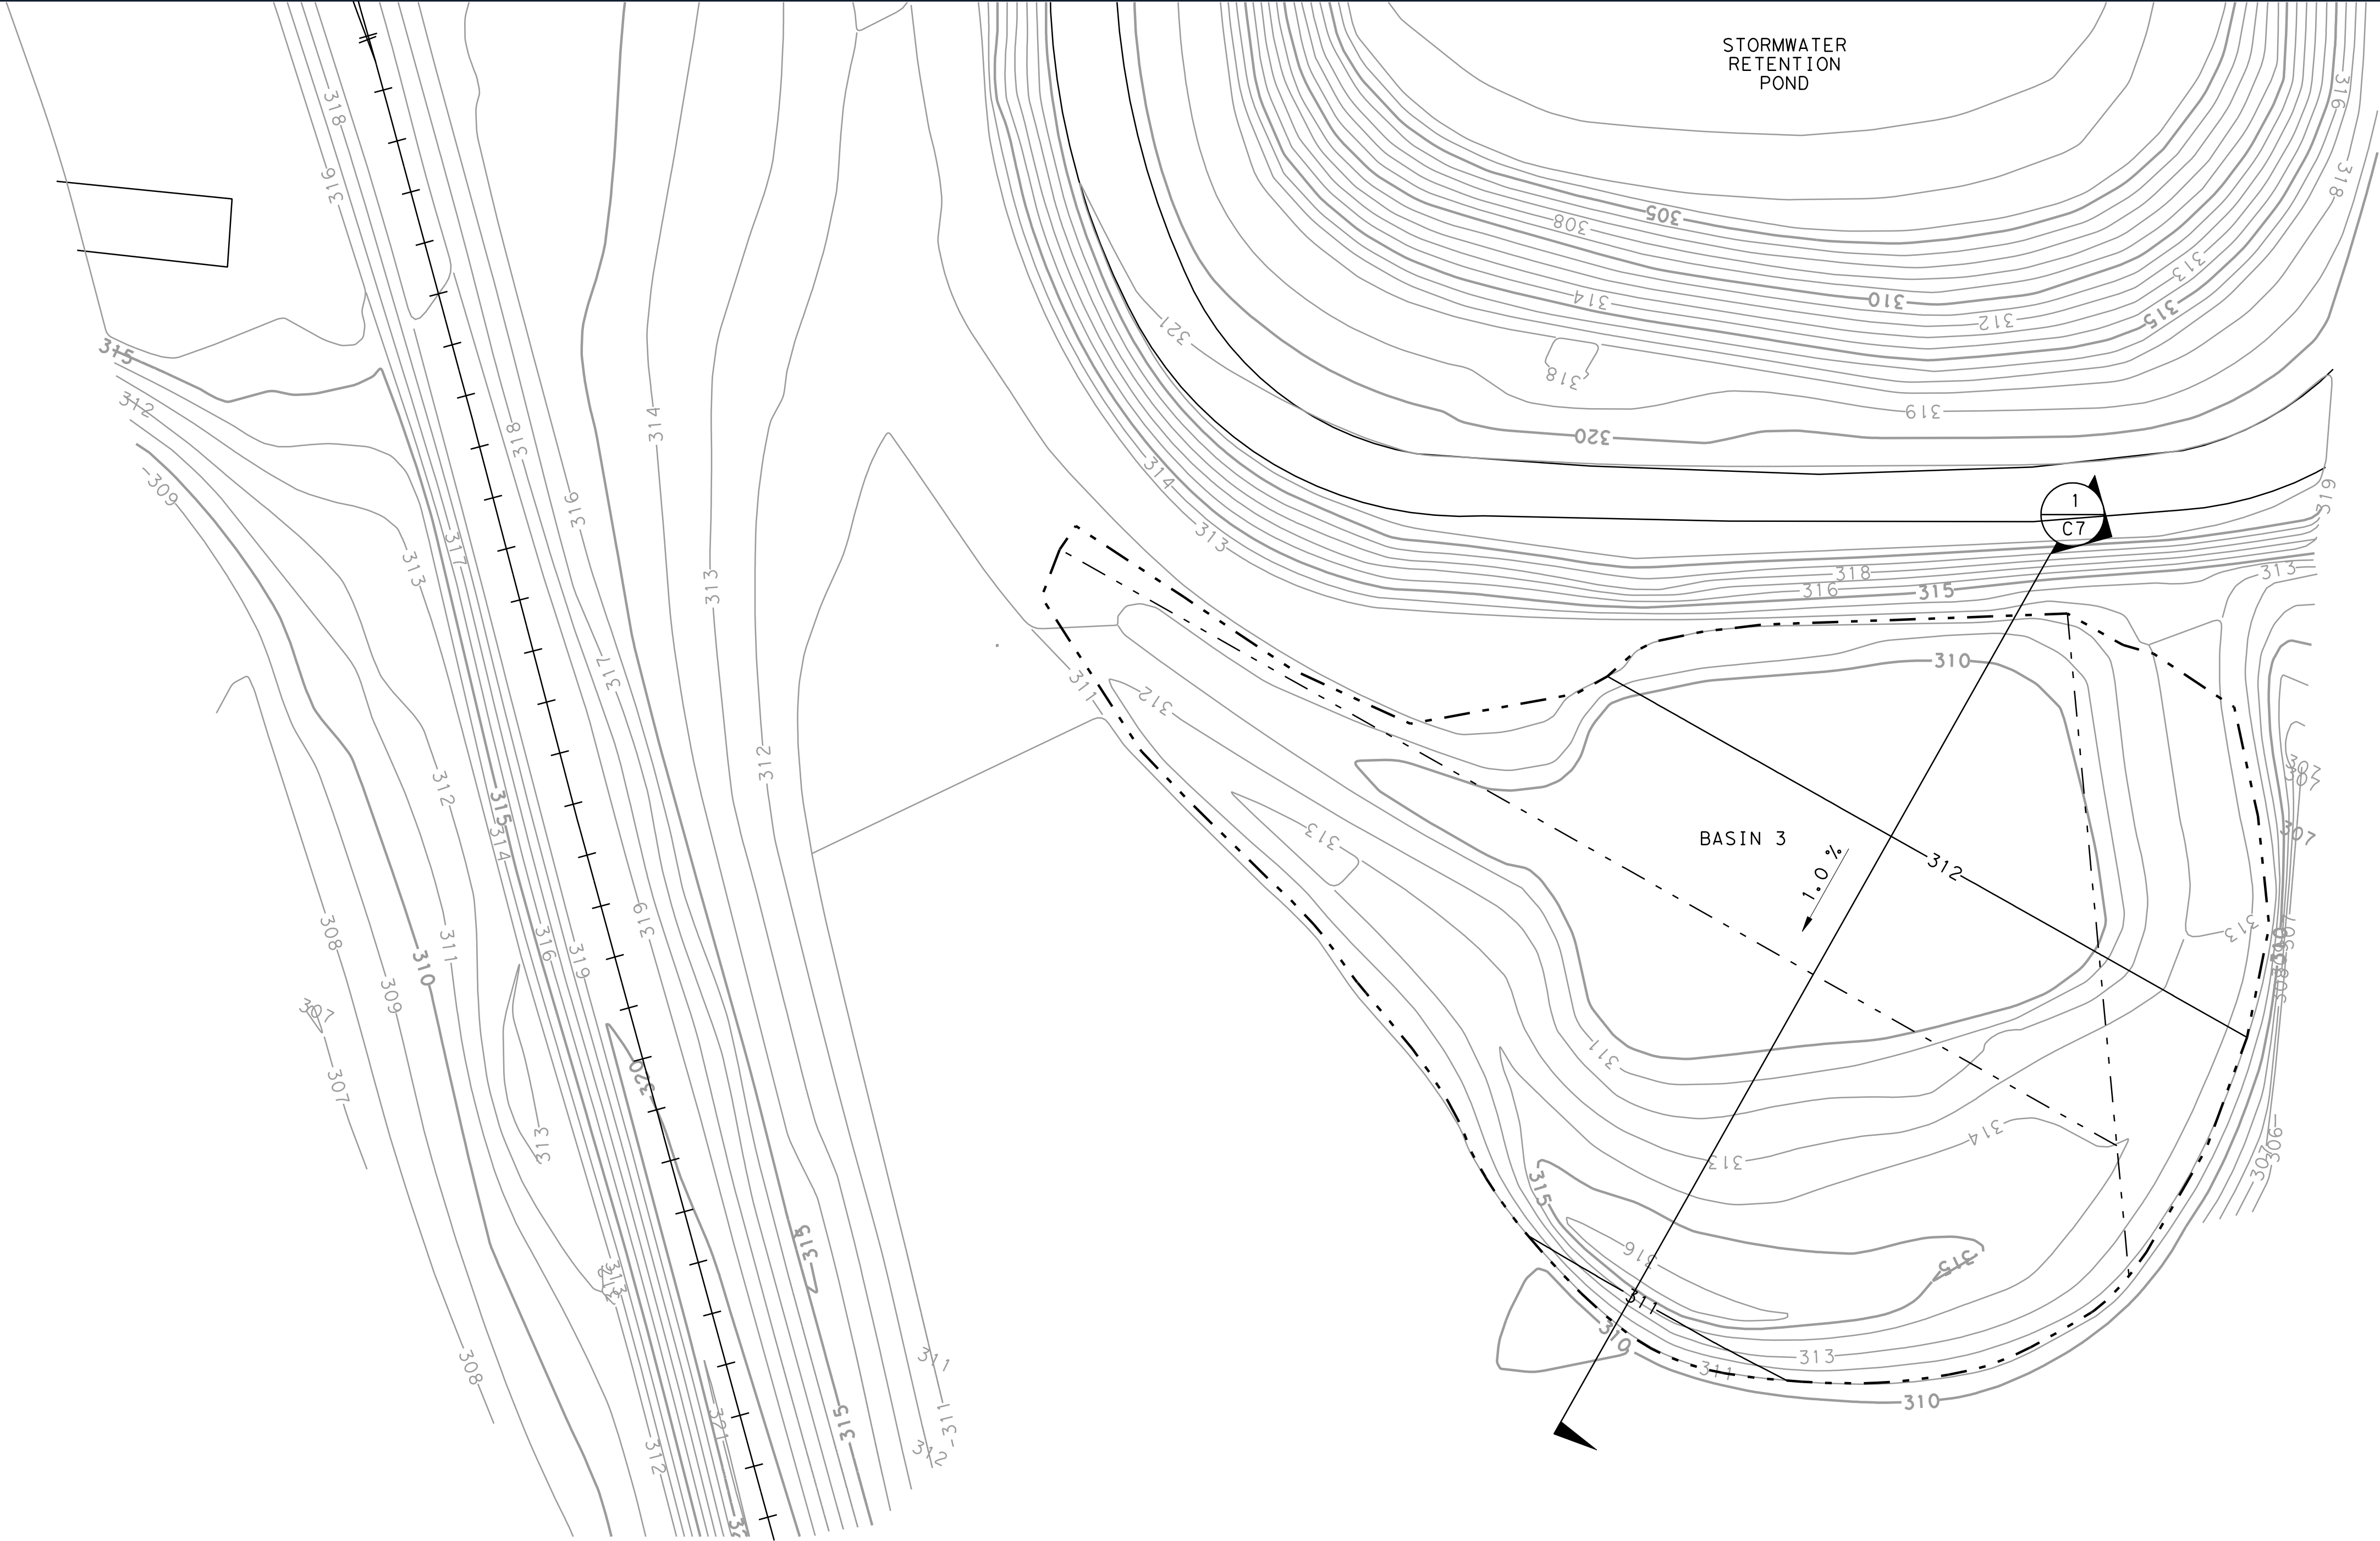


- NOTES:
- 1. MUCK MATERIAL TO BE EXCAVATED AND PLACED AT MUCK STOCKPILE LOCATION.
 - 2. EXCAVATION MAY REQUIRE DEWATERING.



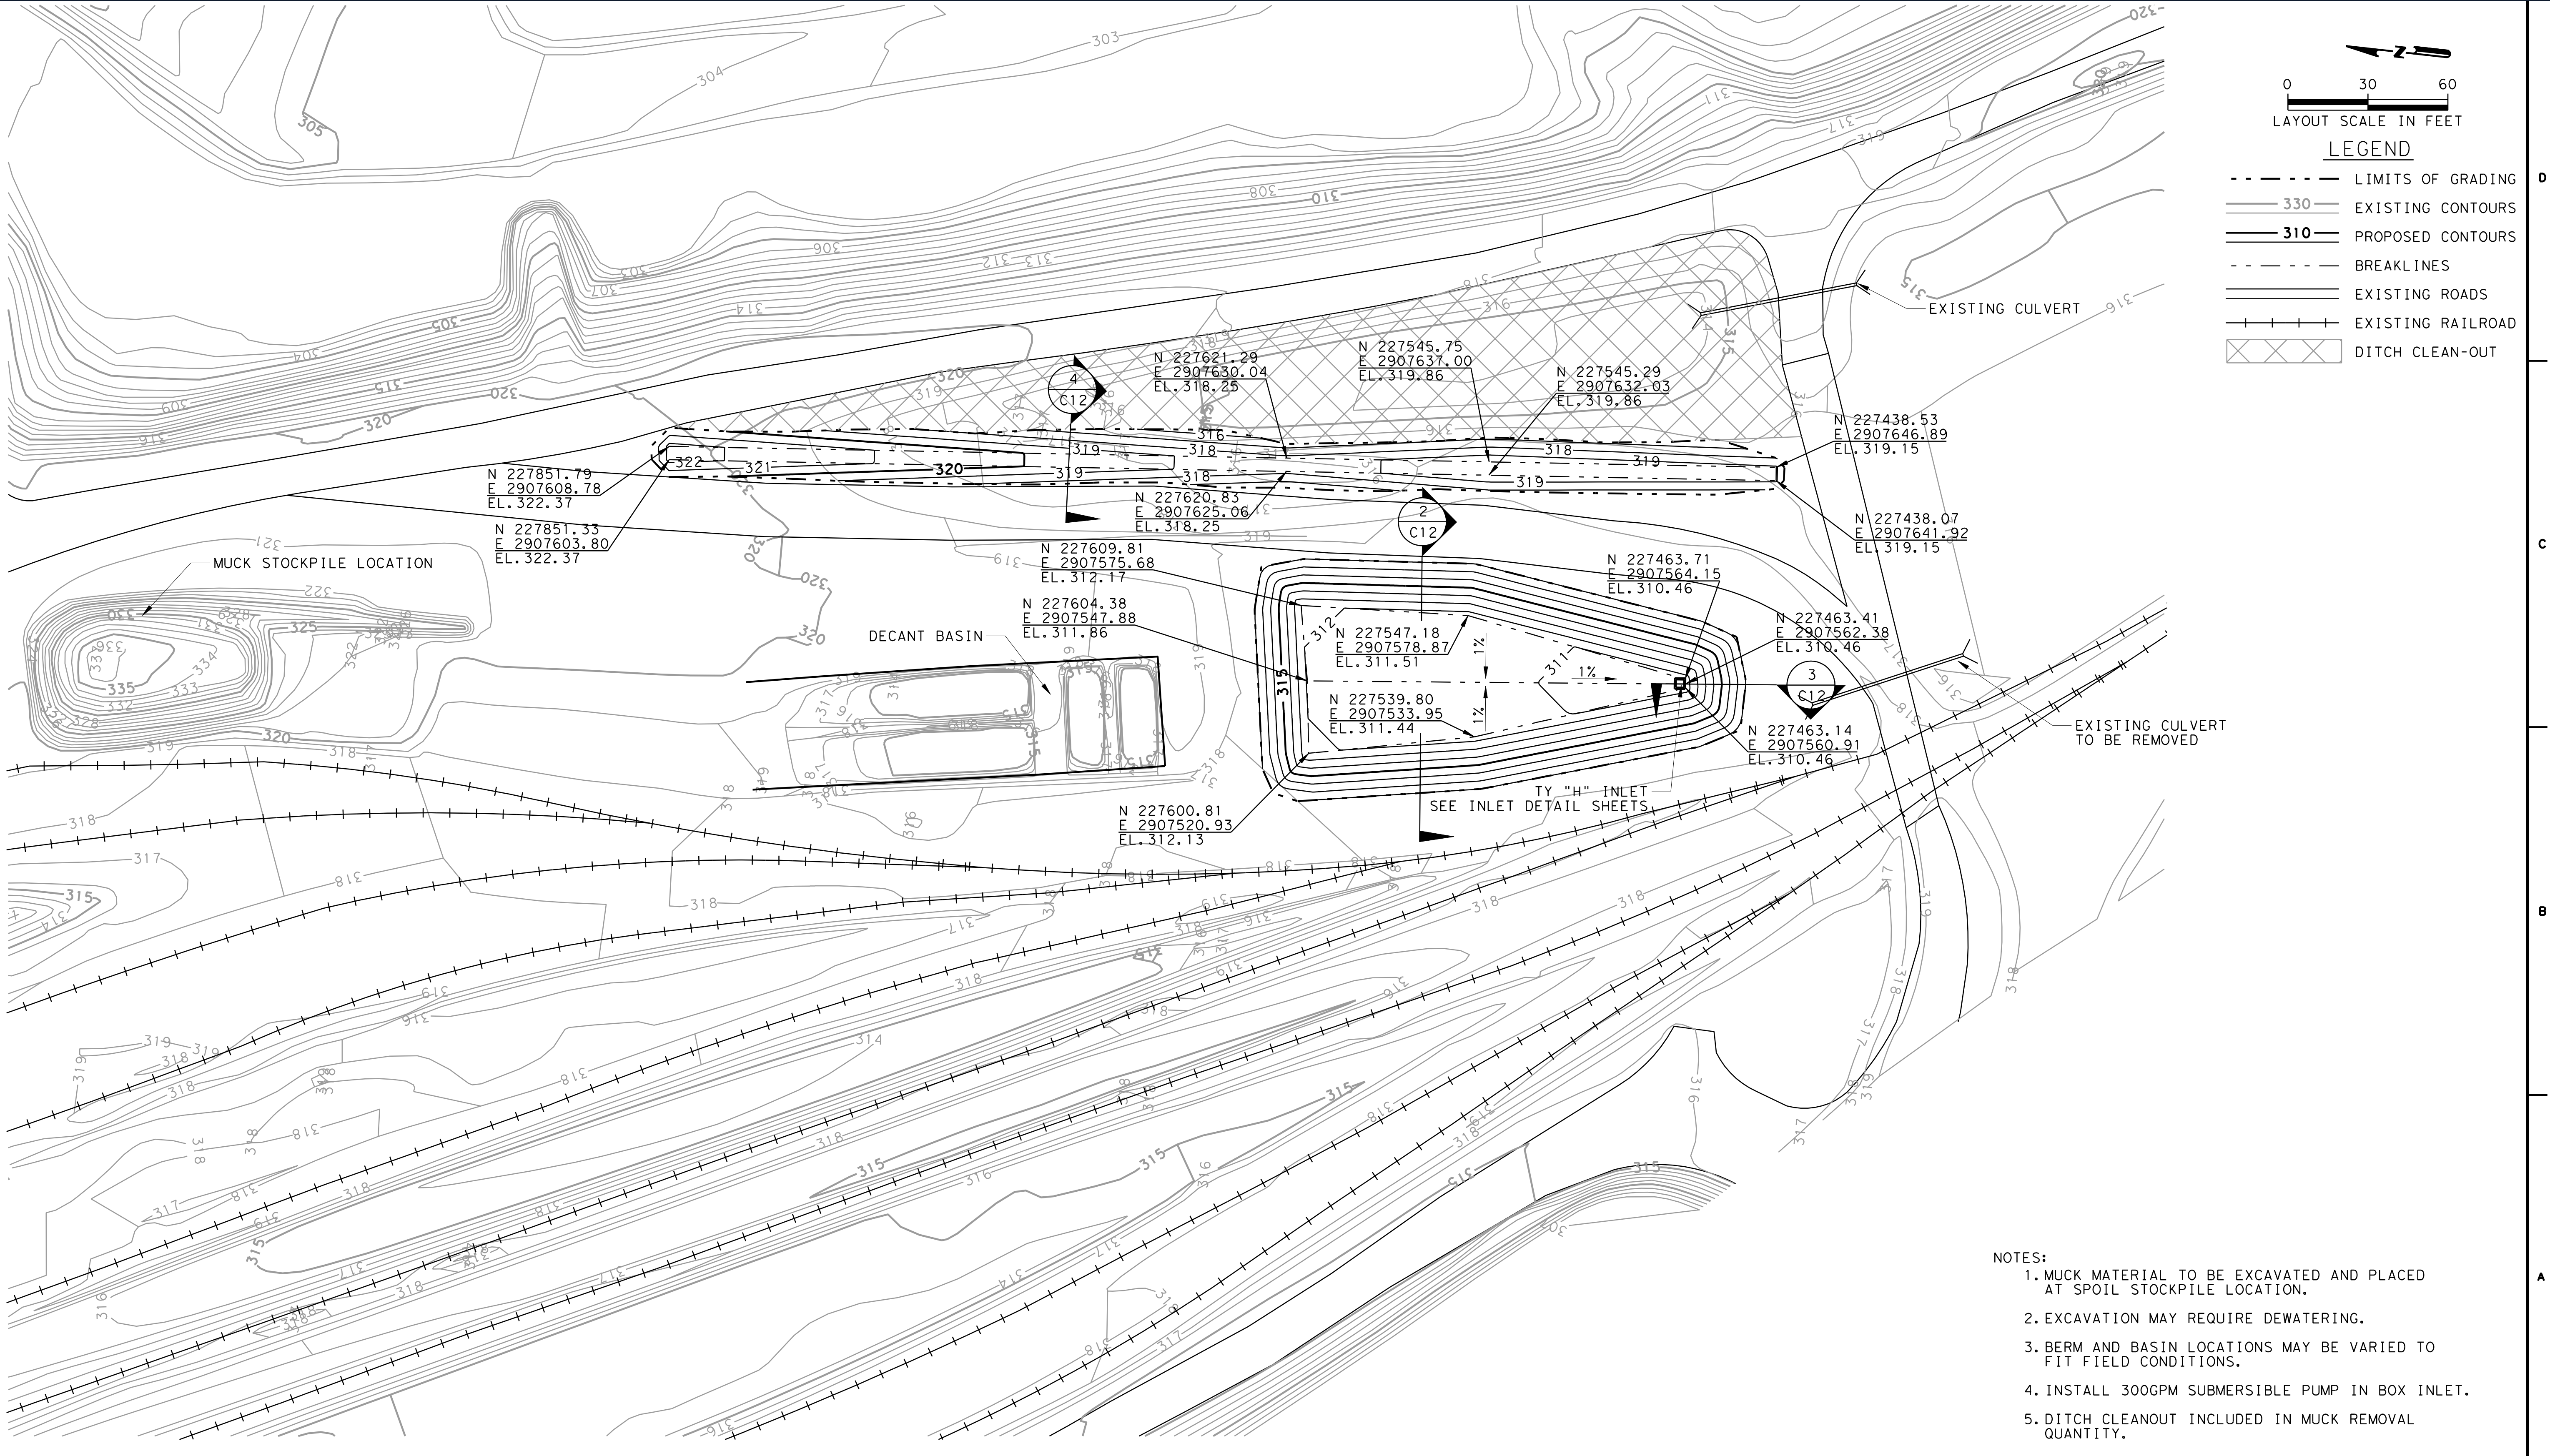

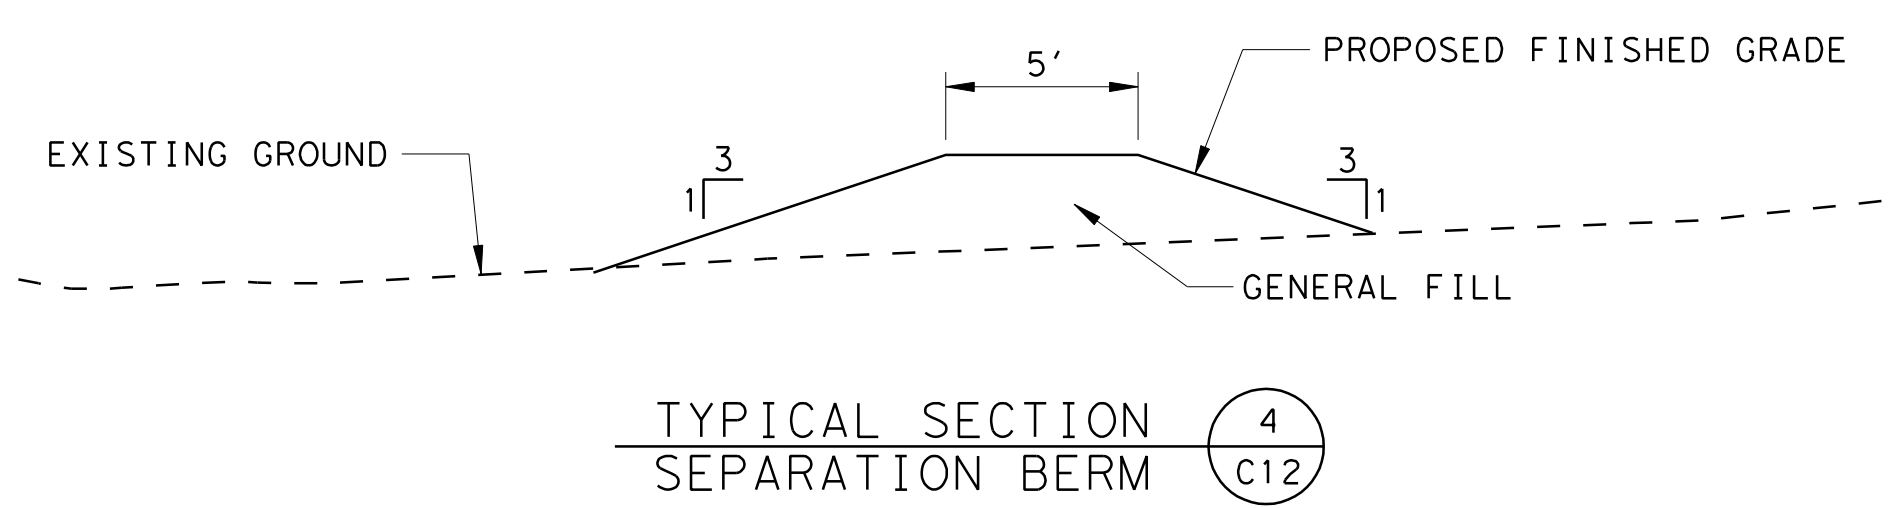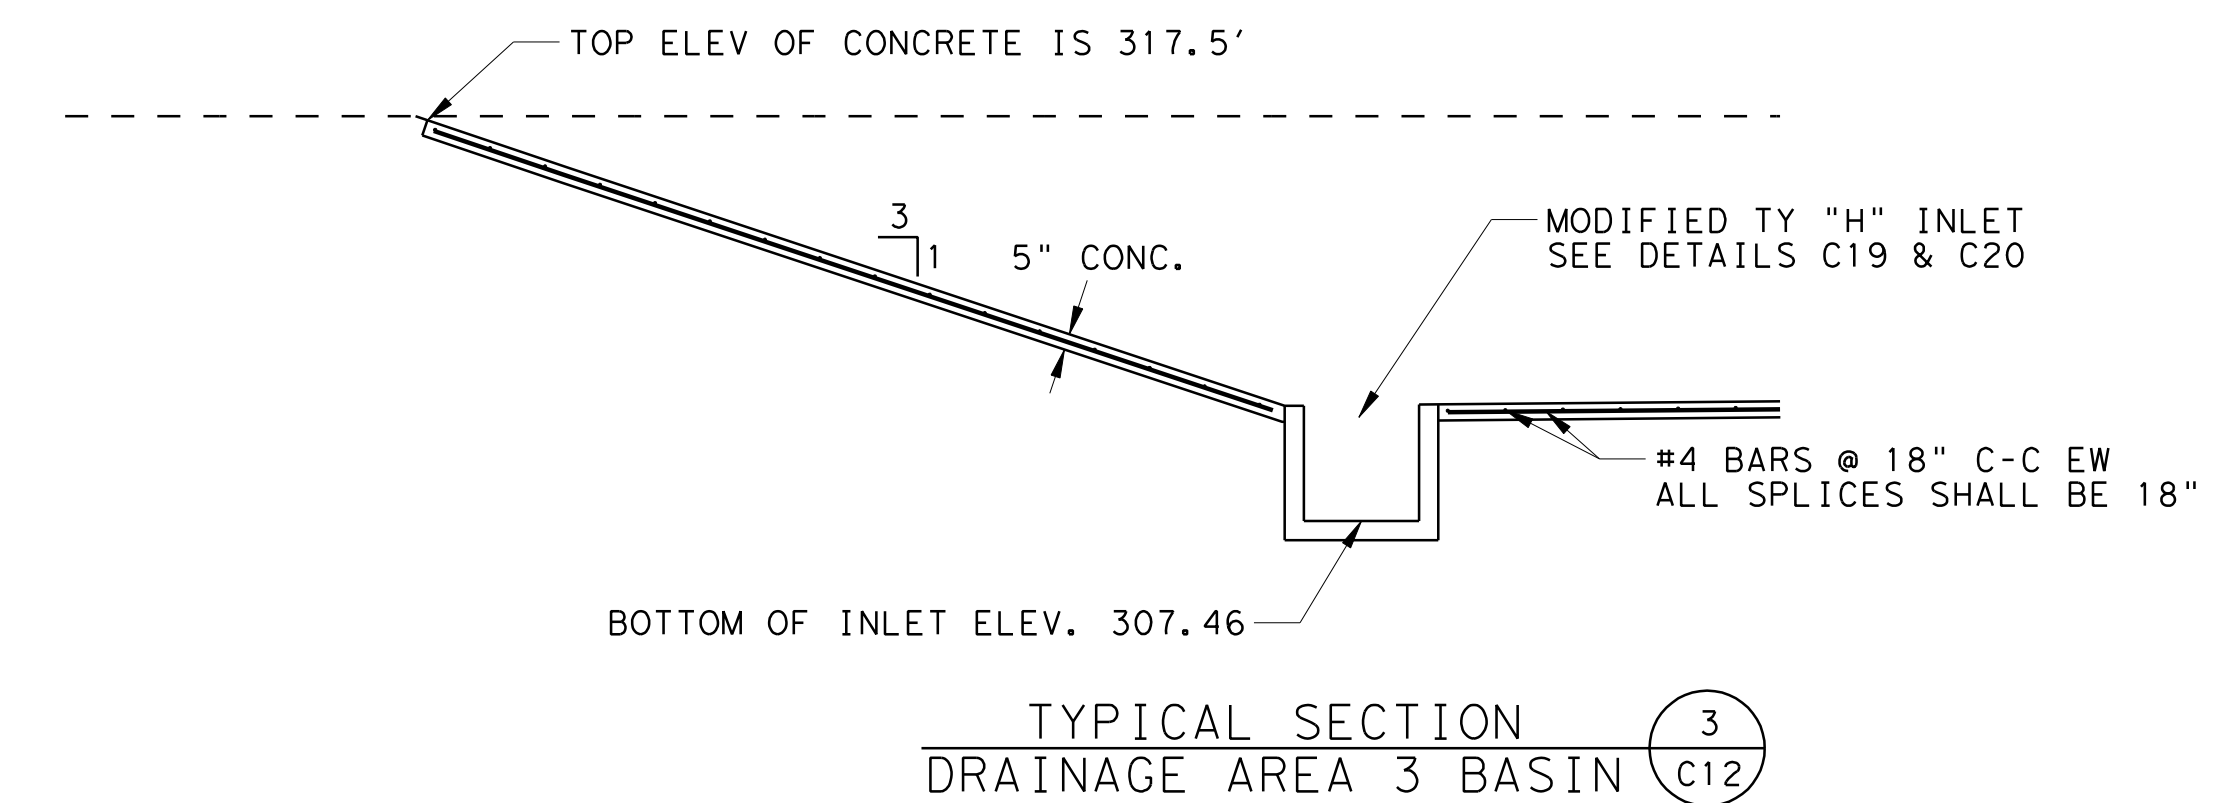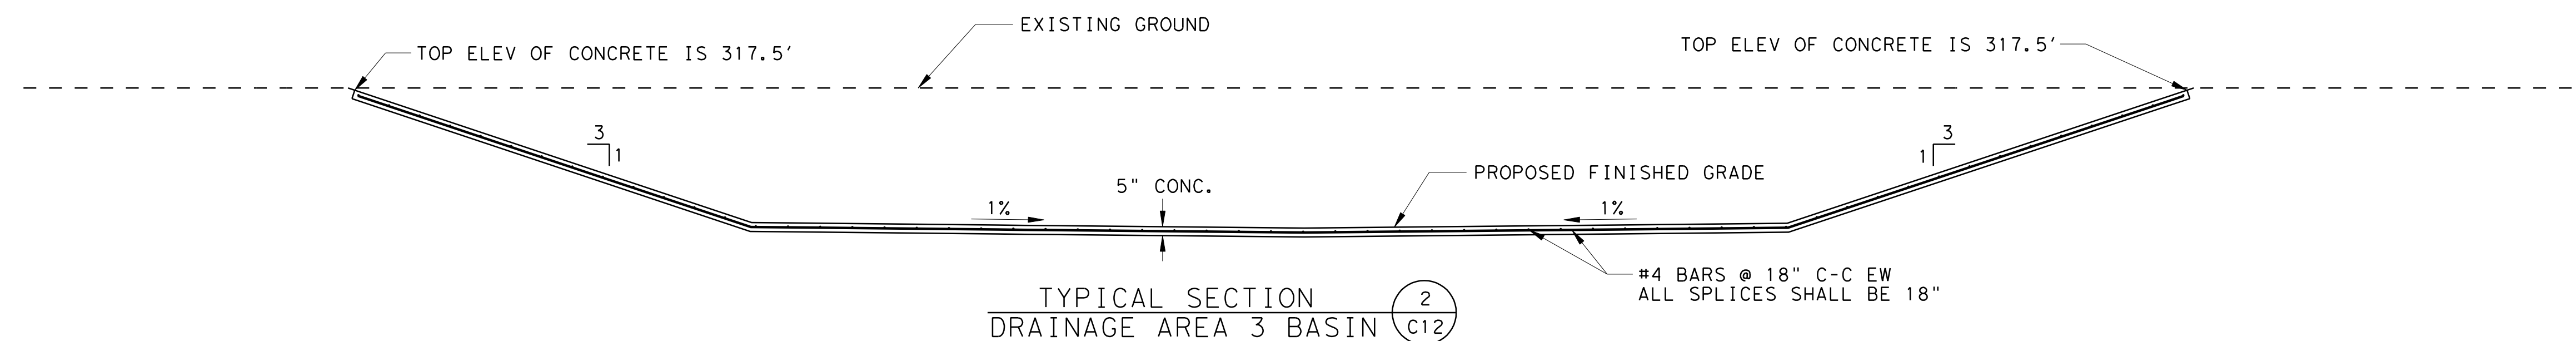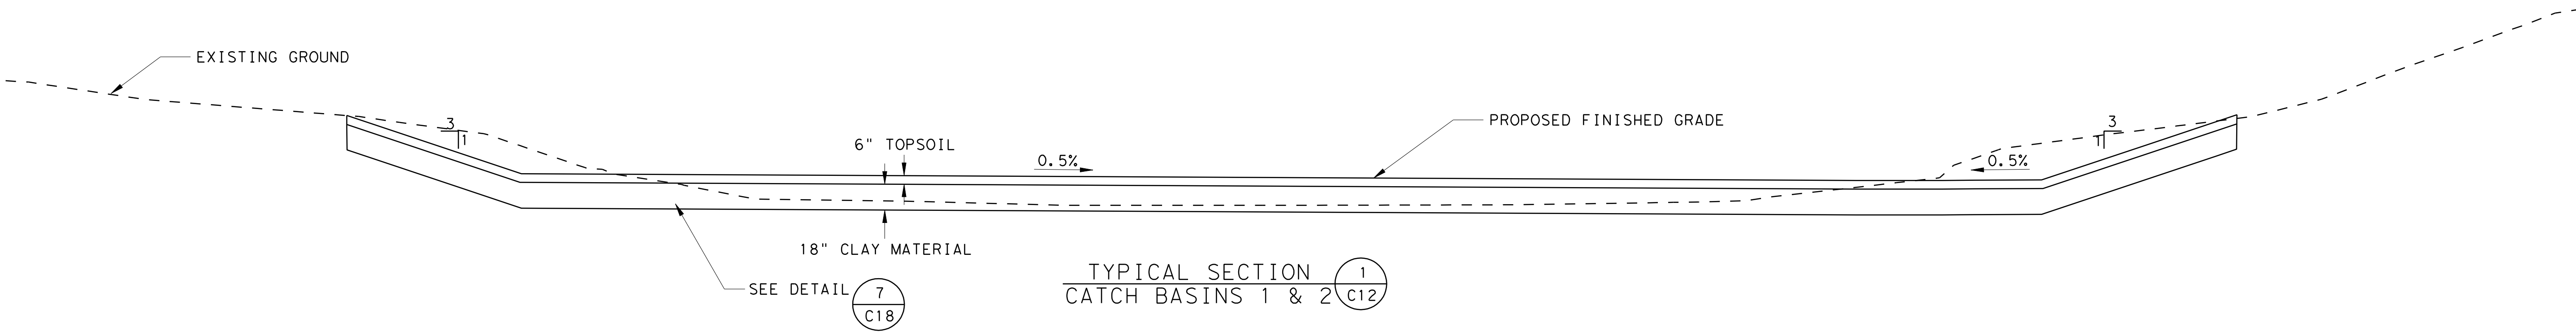

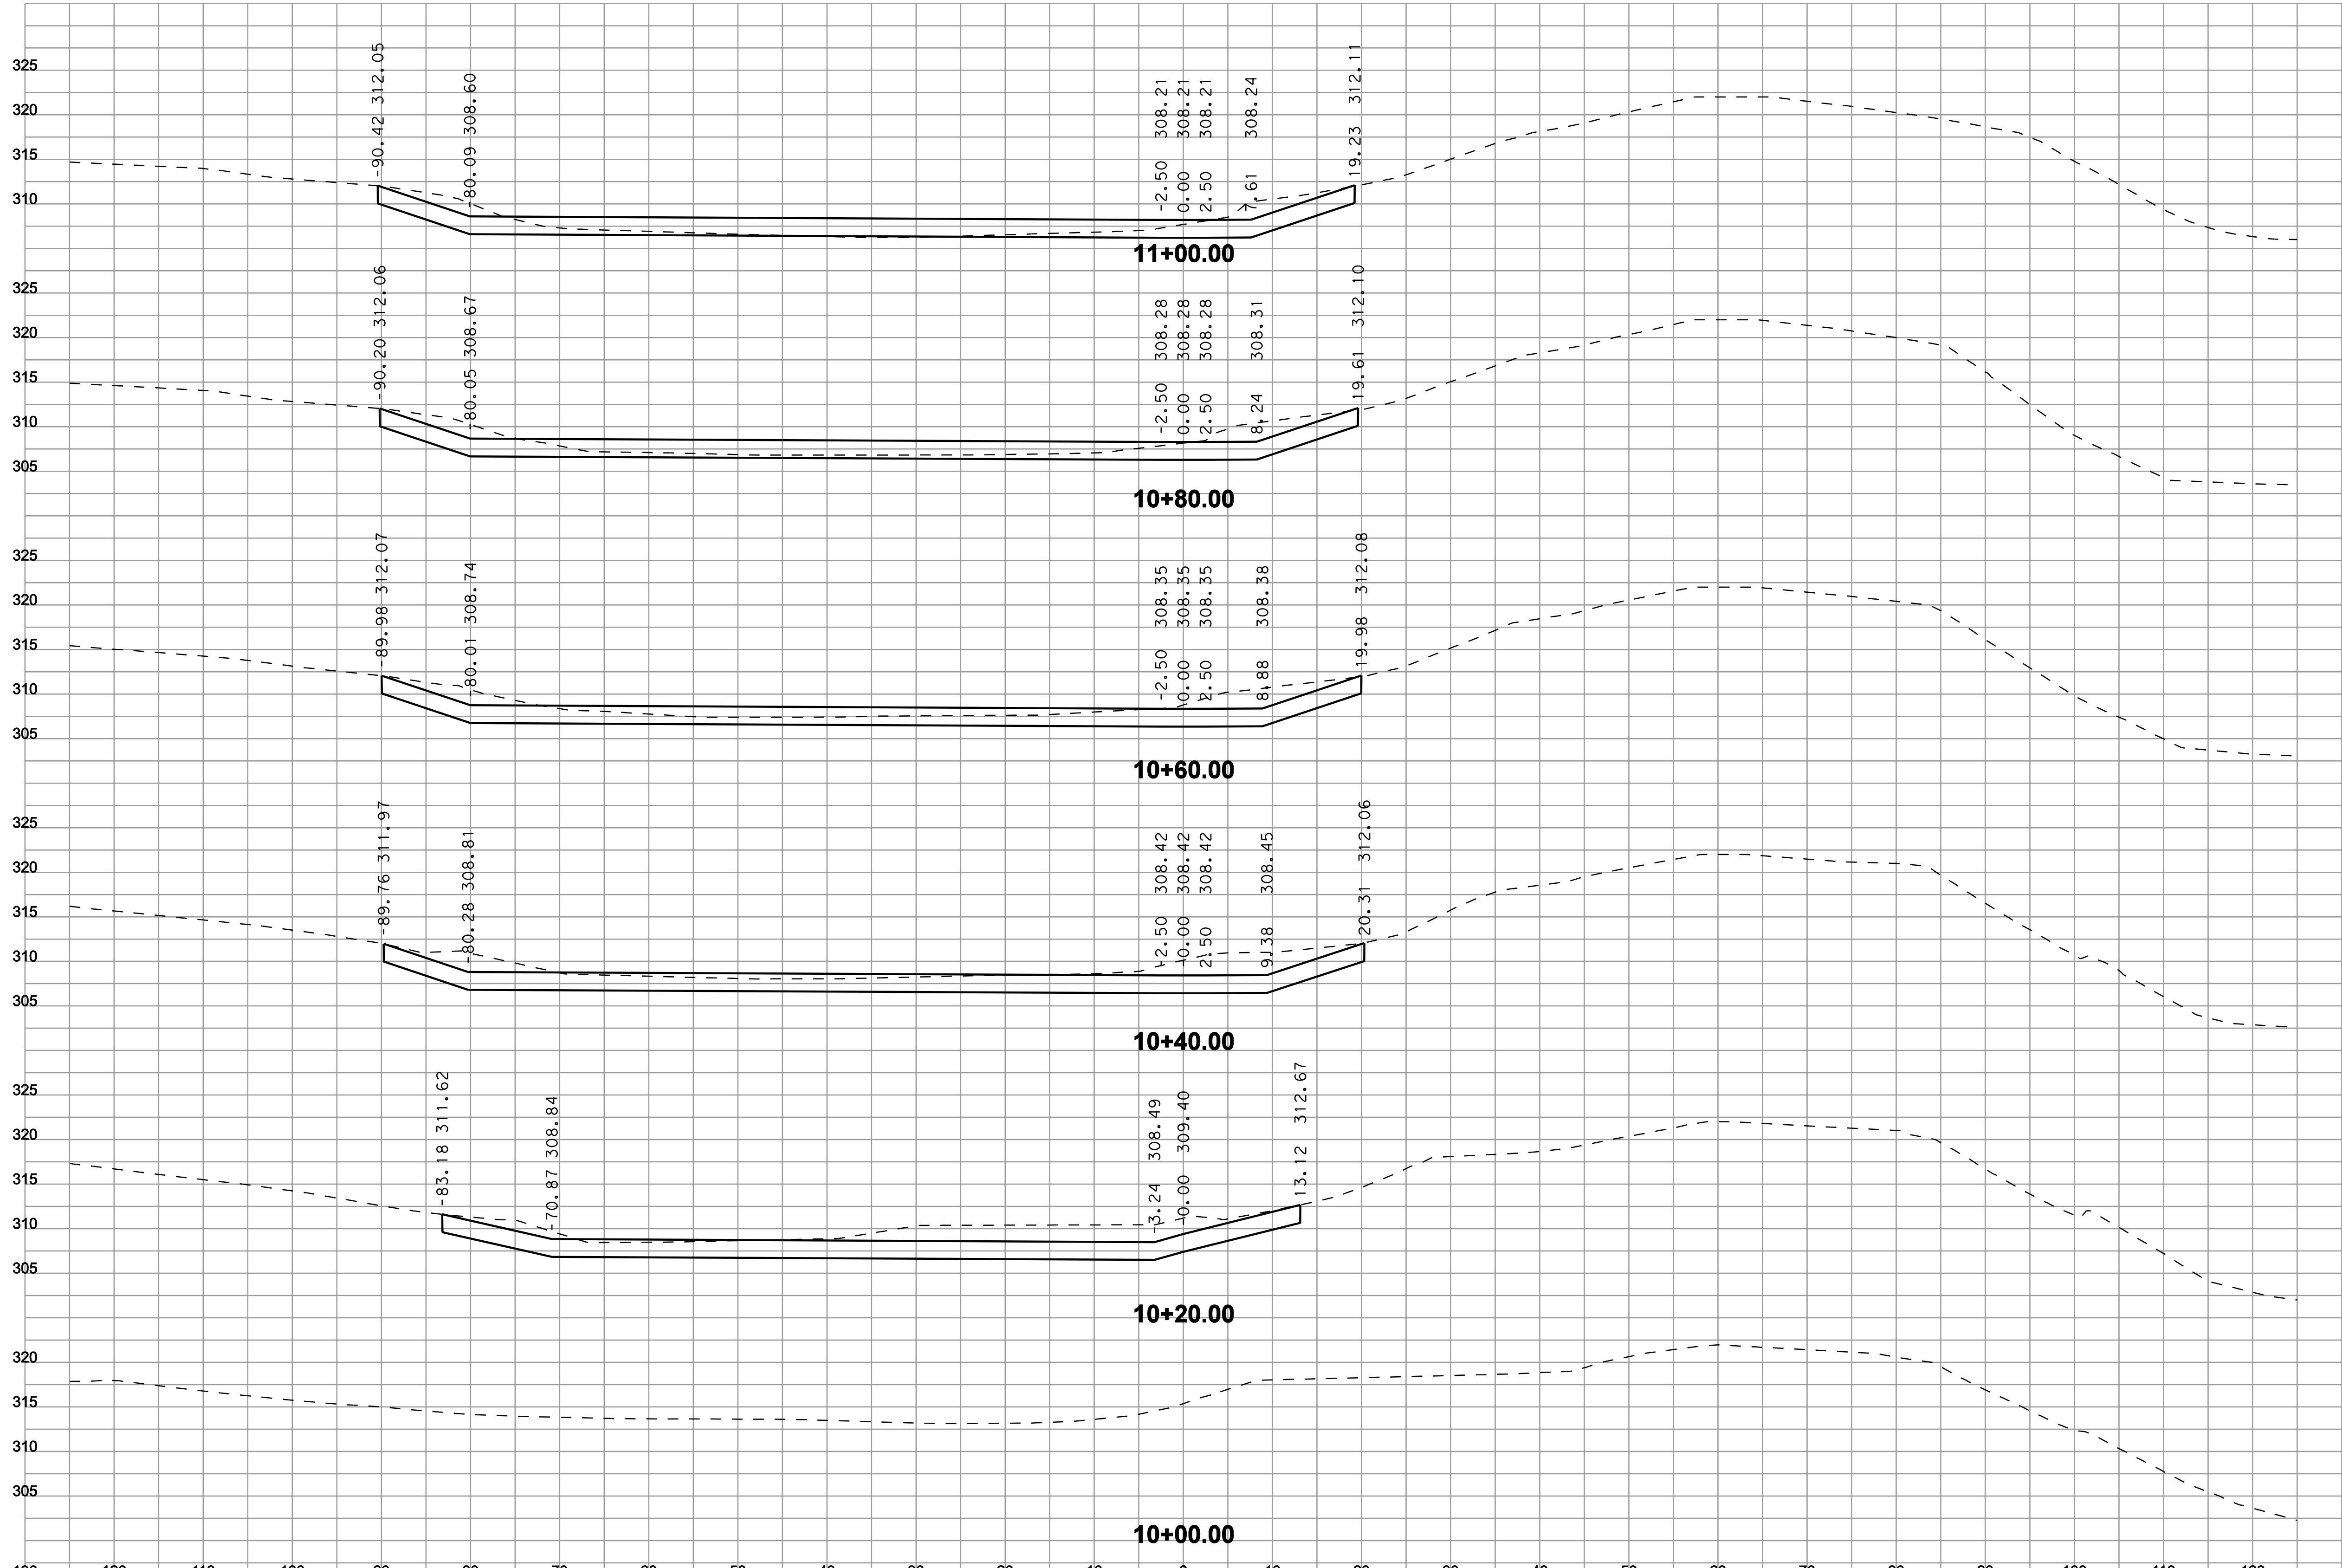

CIVIL REEL - SITE GRADING PRODUCTION SAMPLE

Identifying title-block information removed | Portfolio use only

