




SITE GRADING PRODUCTION SAMPLE





Portfolio sample 03

Selected grading plans, contour development, profiles, and cross sections demonstrating Civil Reel's civil production capabilities.


Identifying title-block information has been removed from this public-facing sample. Civil Reel provides production and modeling support under the direction of the client's engineering team.

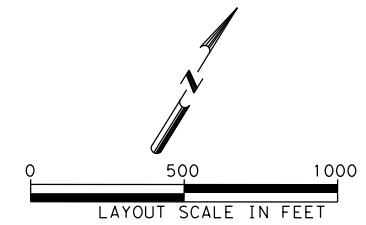

 INITIAL CONSTRUCTION
 FUTURE CONSTRUCTION

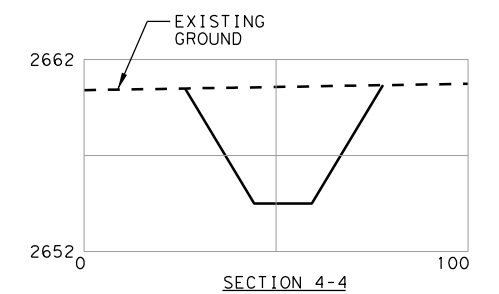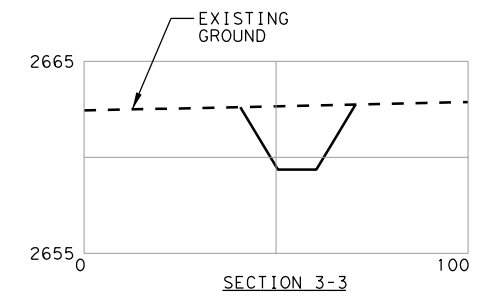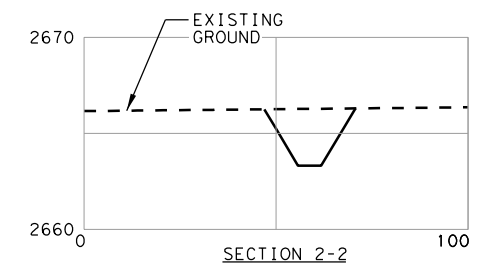
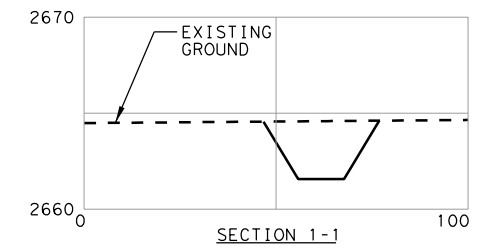


CIVIL REEL - SITE GRADING PRODUCTION SAMPLE

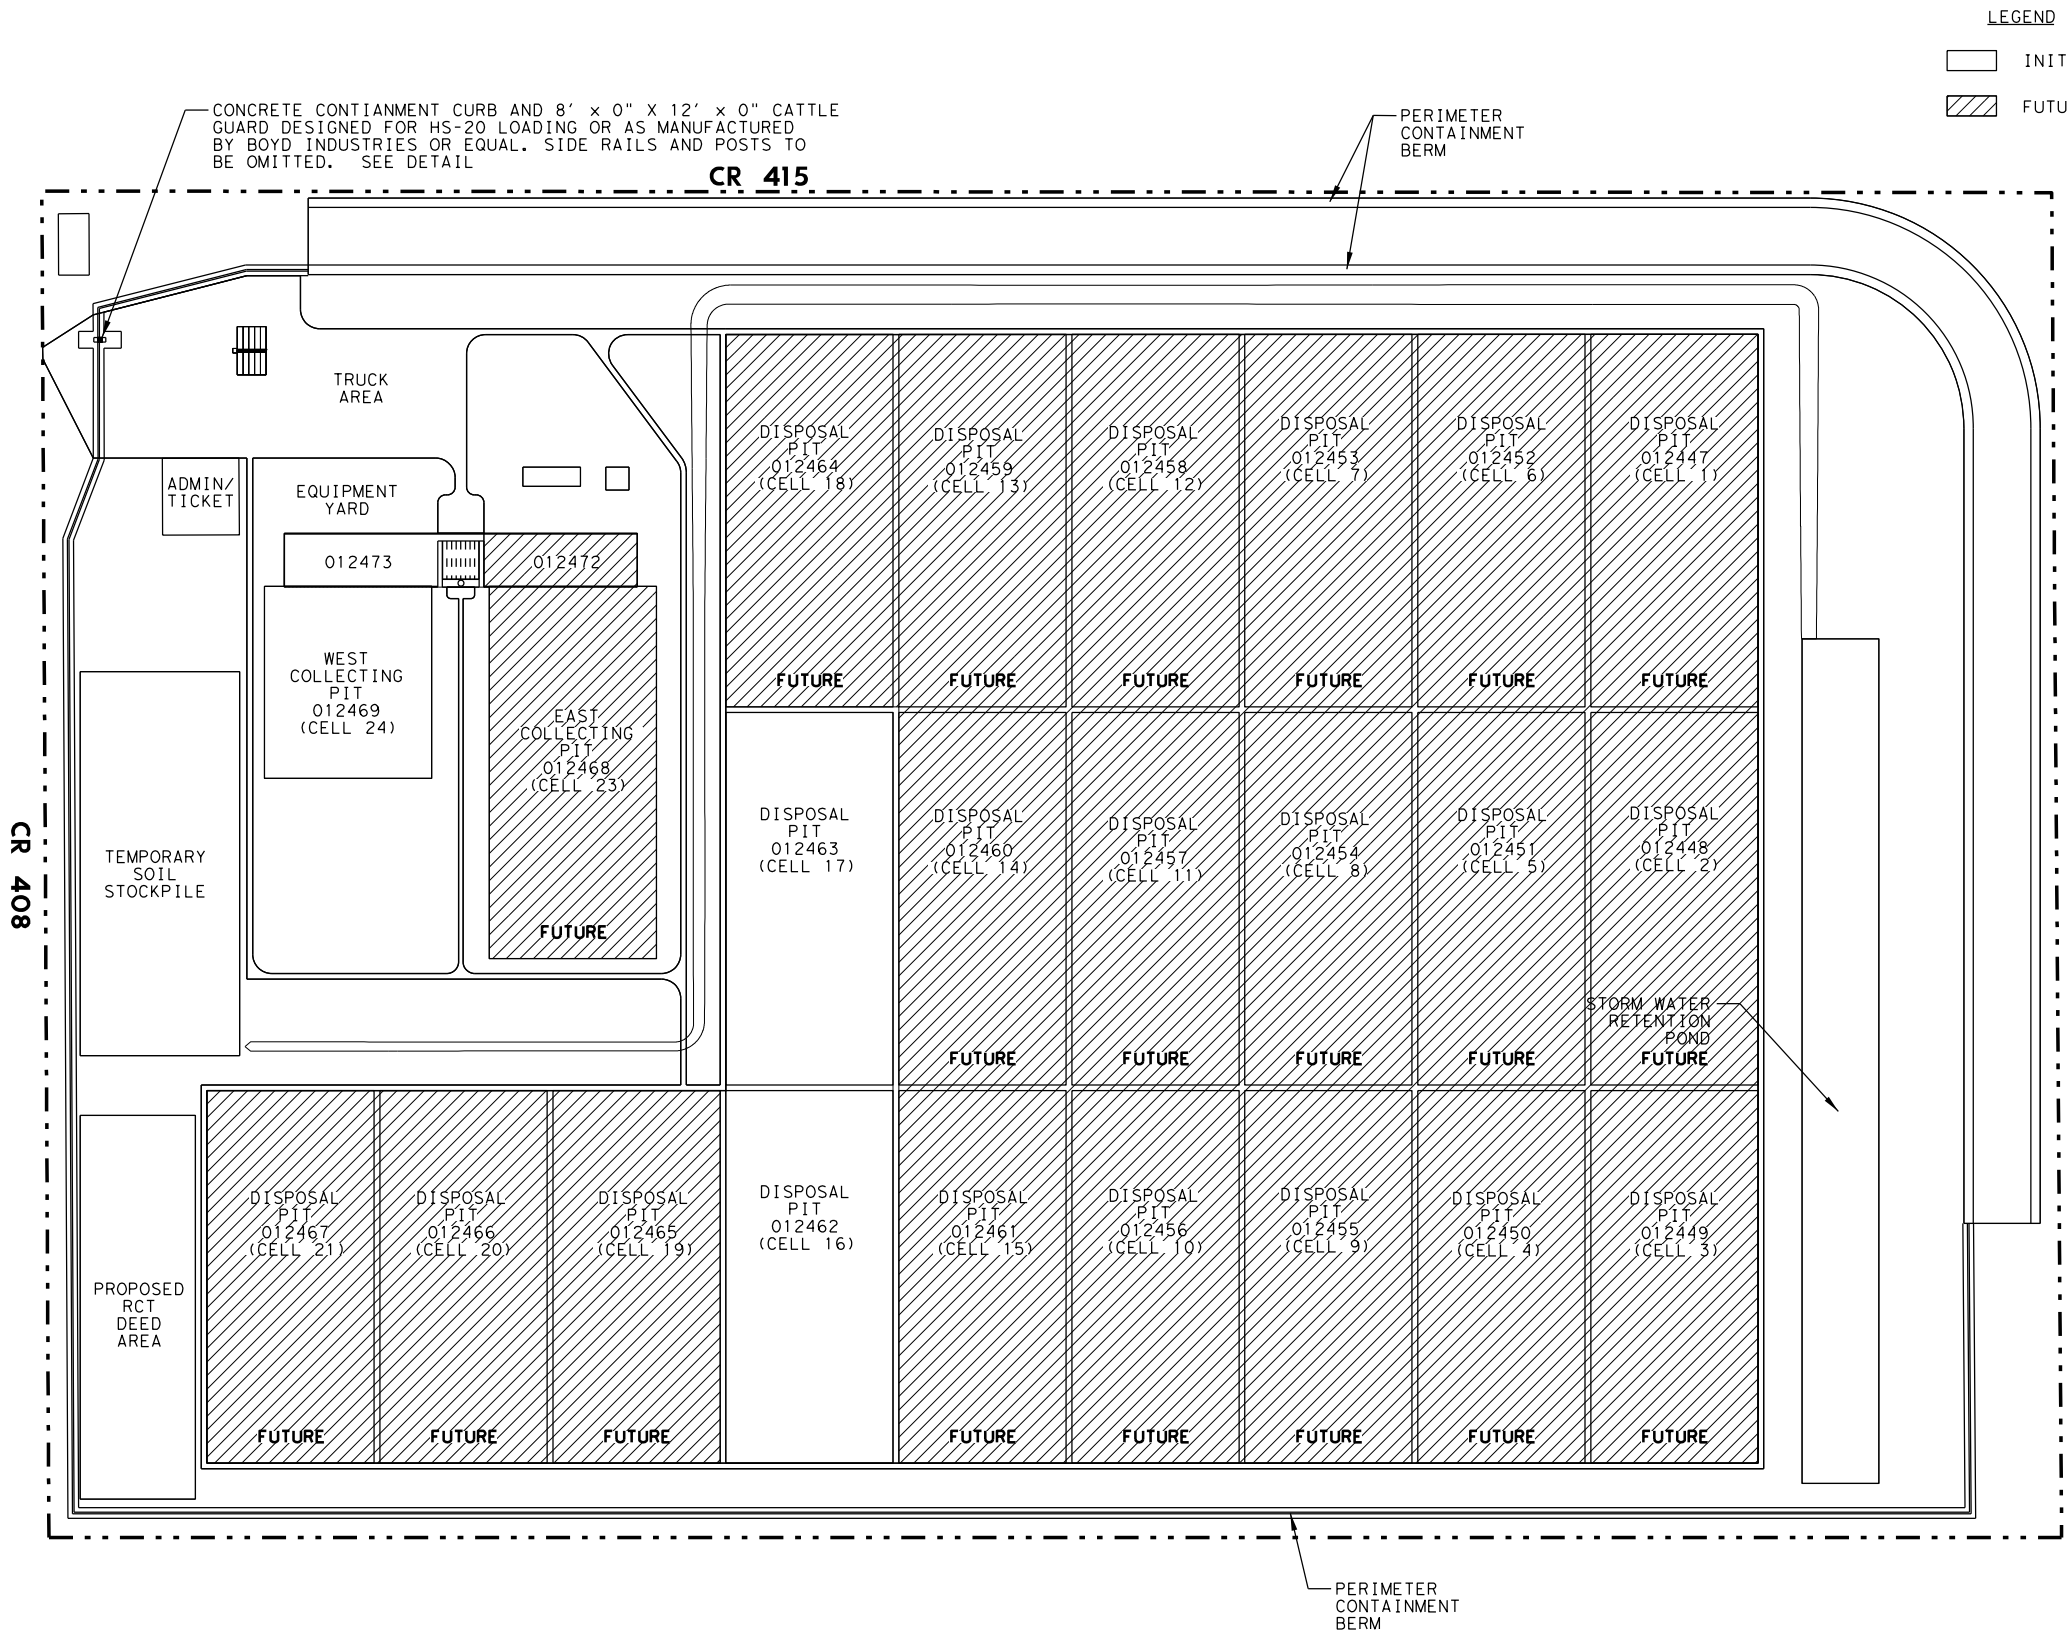


LEGEND

- INITIAL CONSTRUCTION
- FUTURE CONSTRUCTION

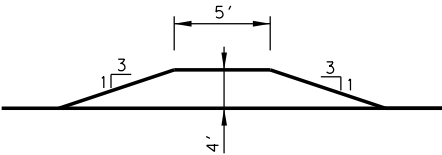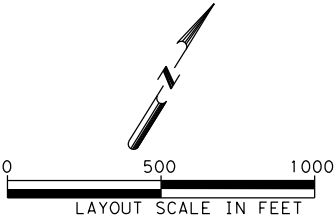


PERIMETER CONTAINMENT BERM

N. T. S.

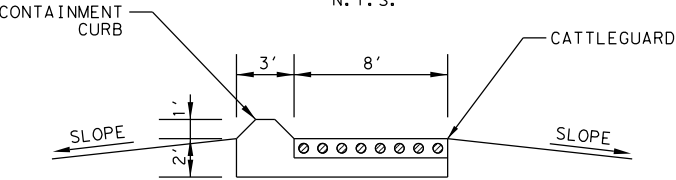

EXIT CATTLEGUARD AND CONTAINMENT CURB (SECTION)

N. T. S.


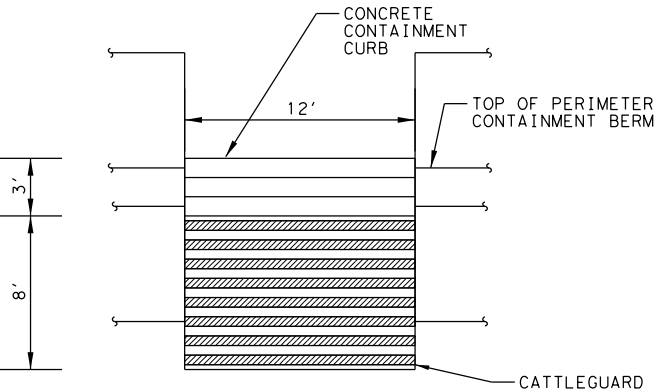





EXIT CATTLEGUARD AND CONTAINMENT CURB (PLAN VIEW)


N. T. S.


NOTE:

ALL SURFACE DRAINAGE FEATURES WILL BE CONSTRUCTED INITIALLY

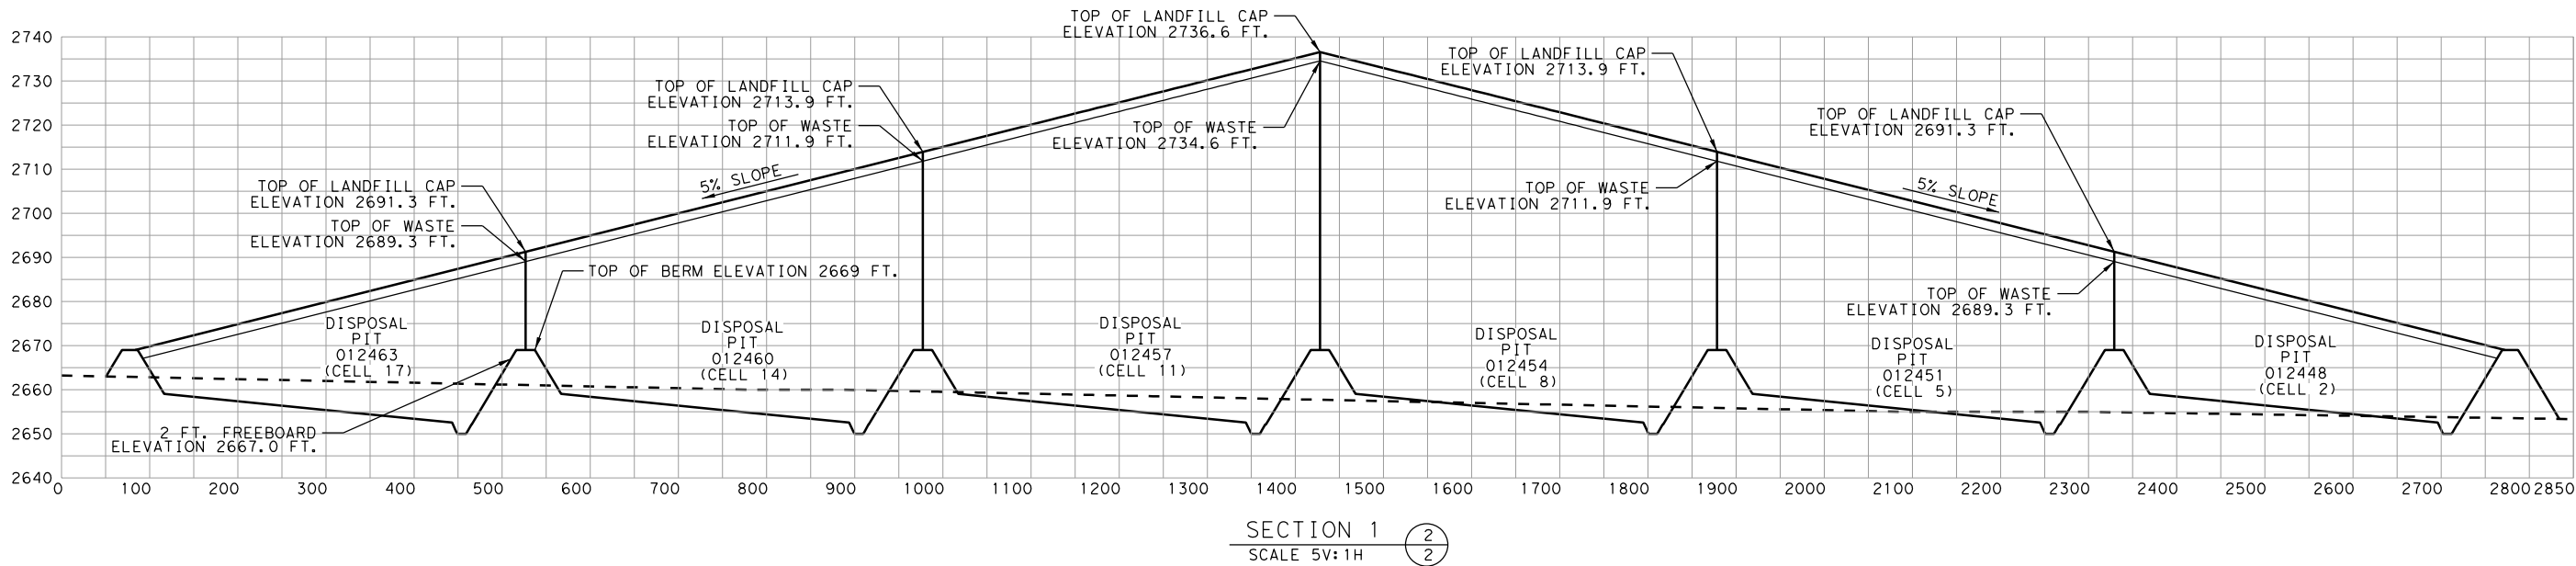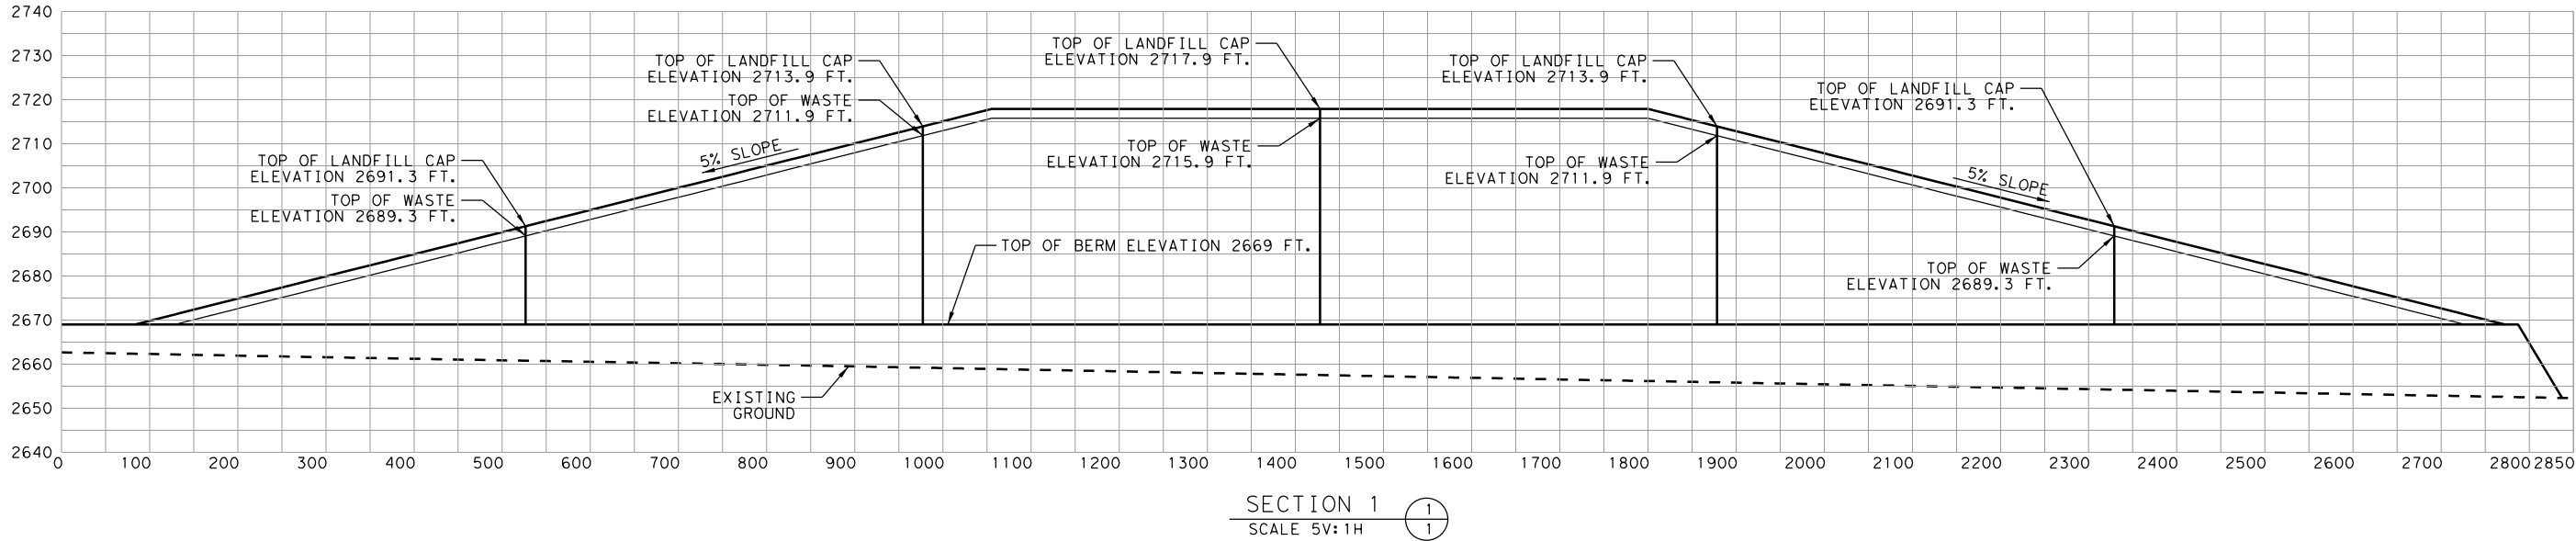

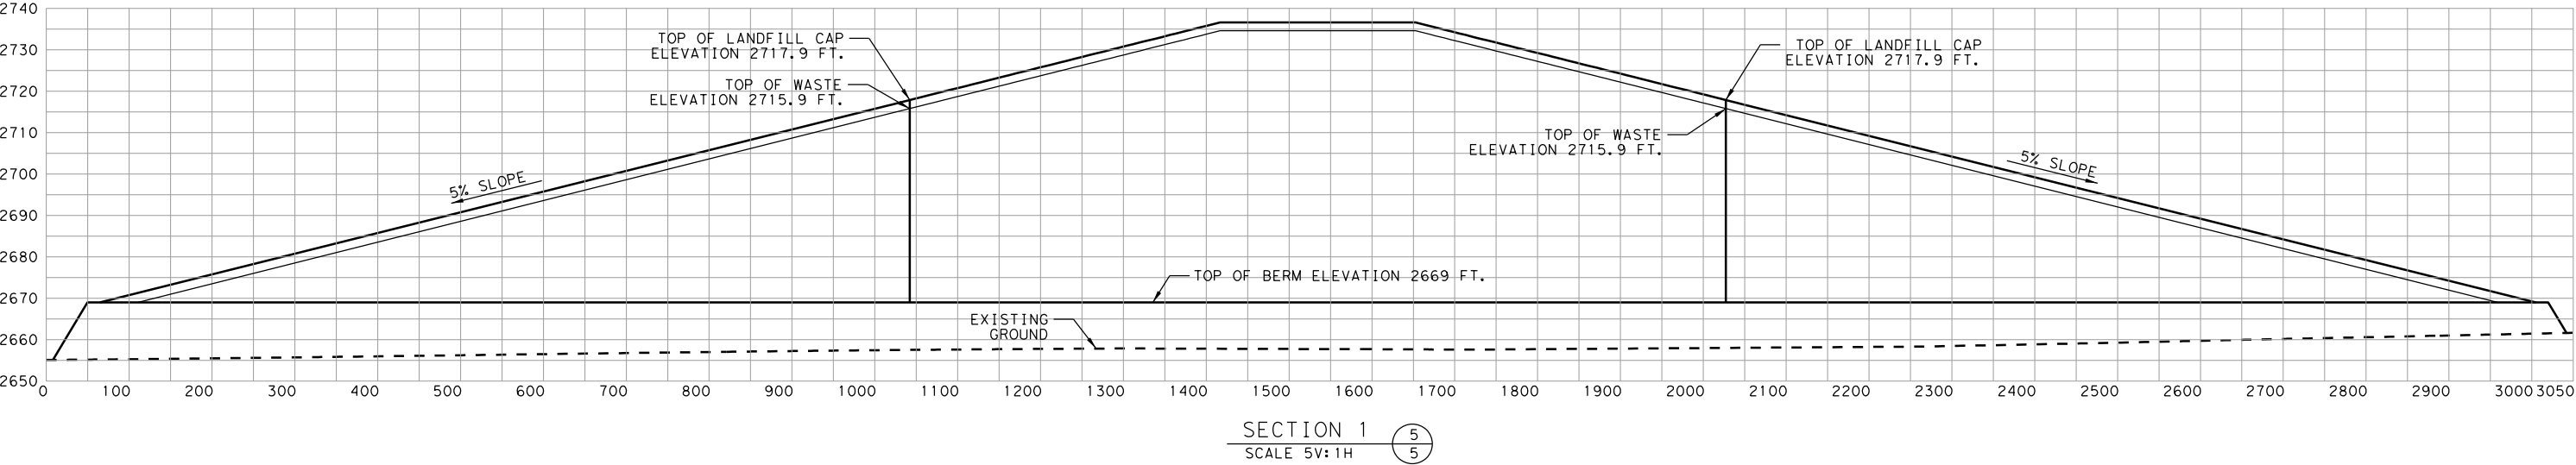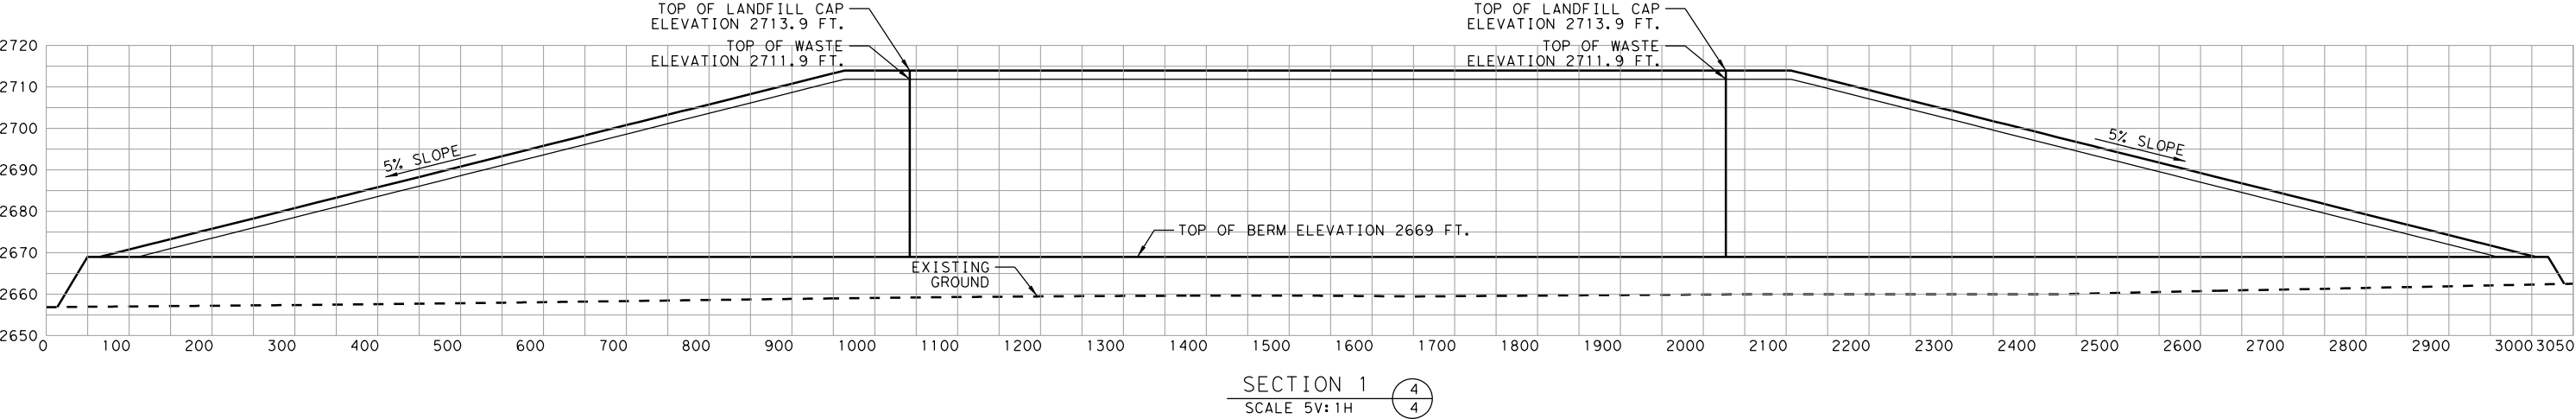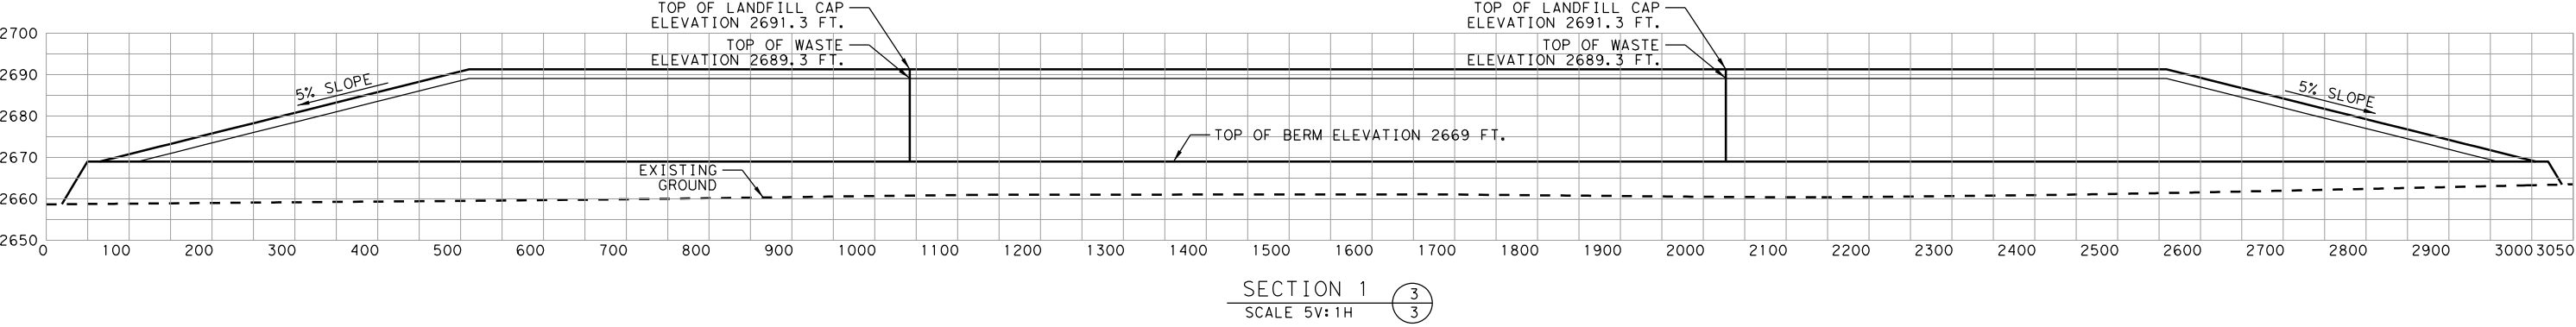

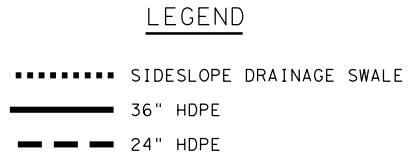

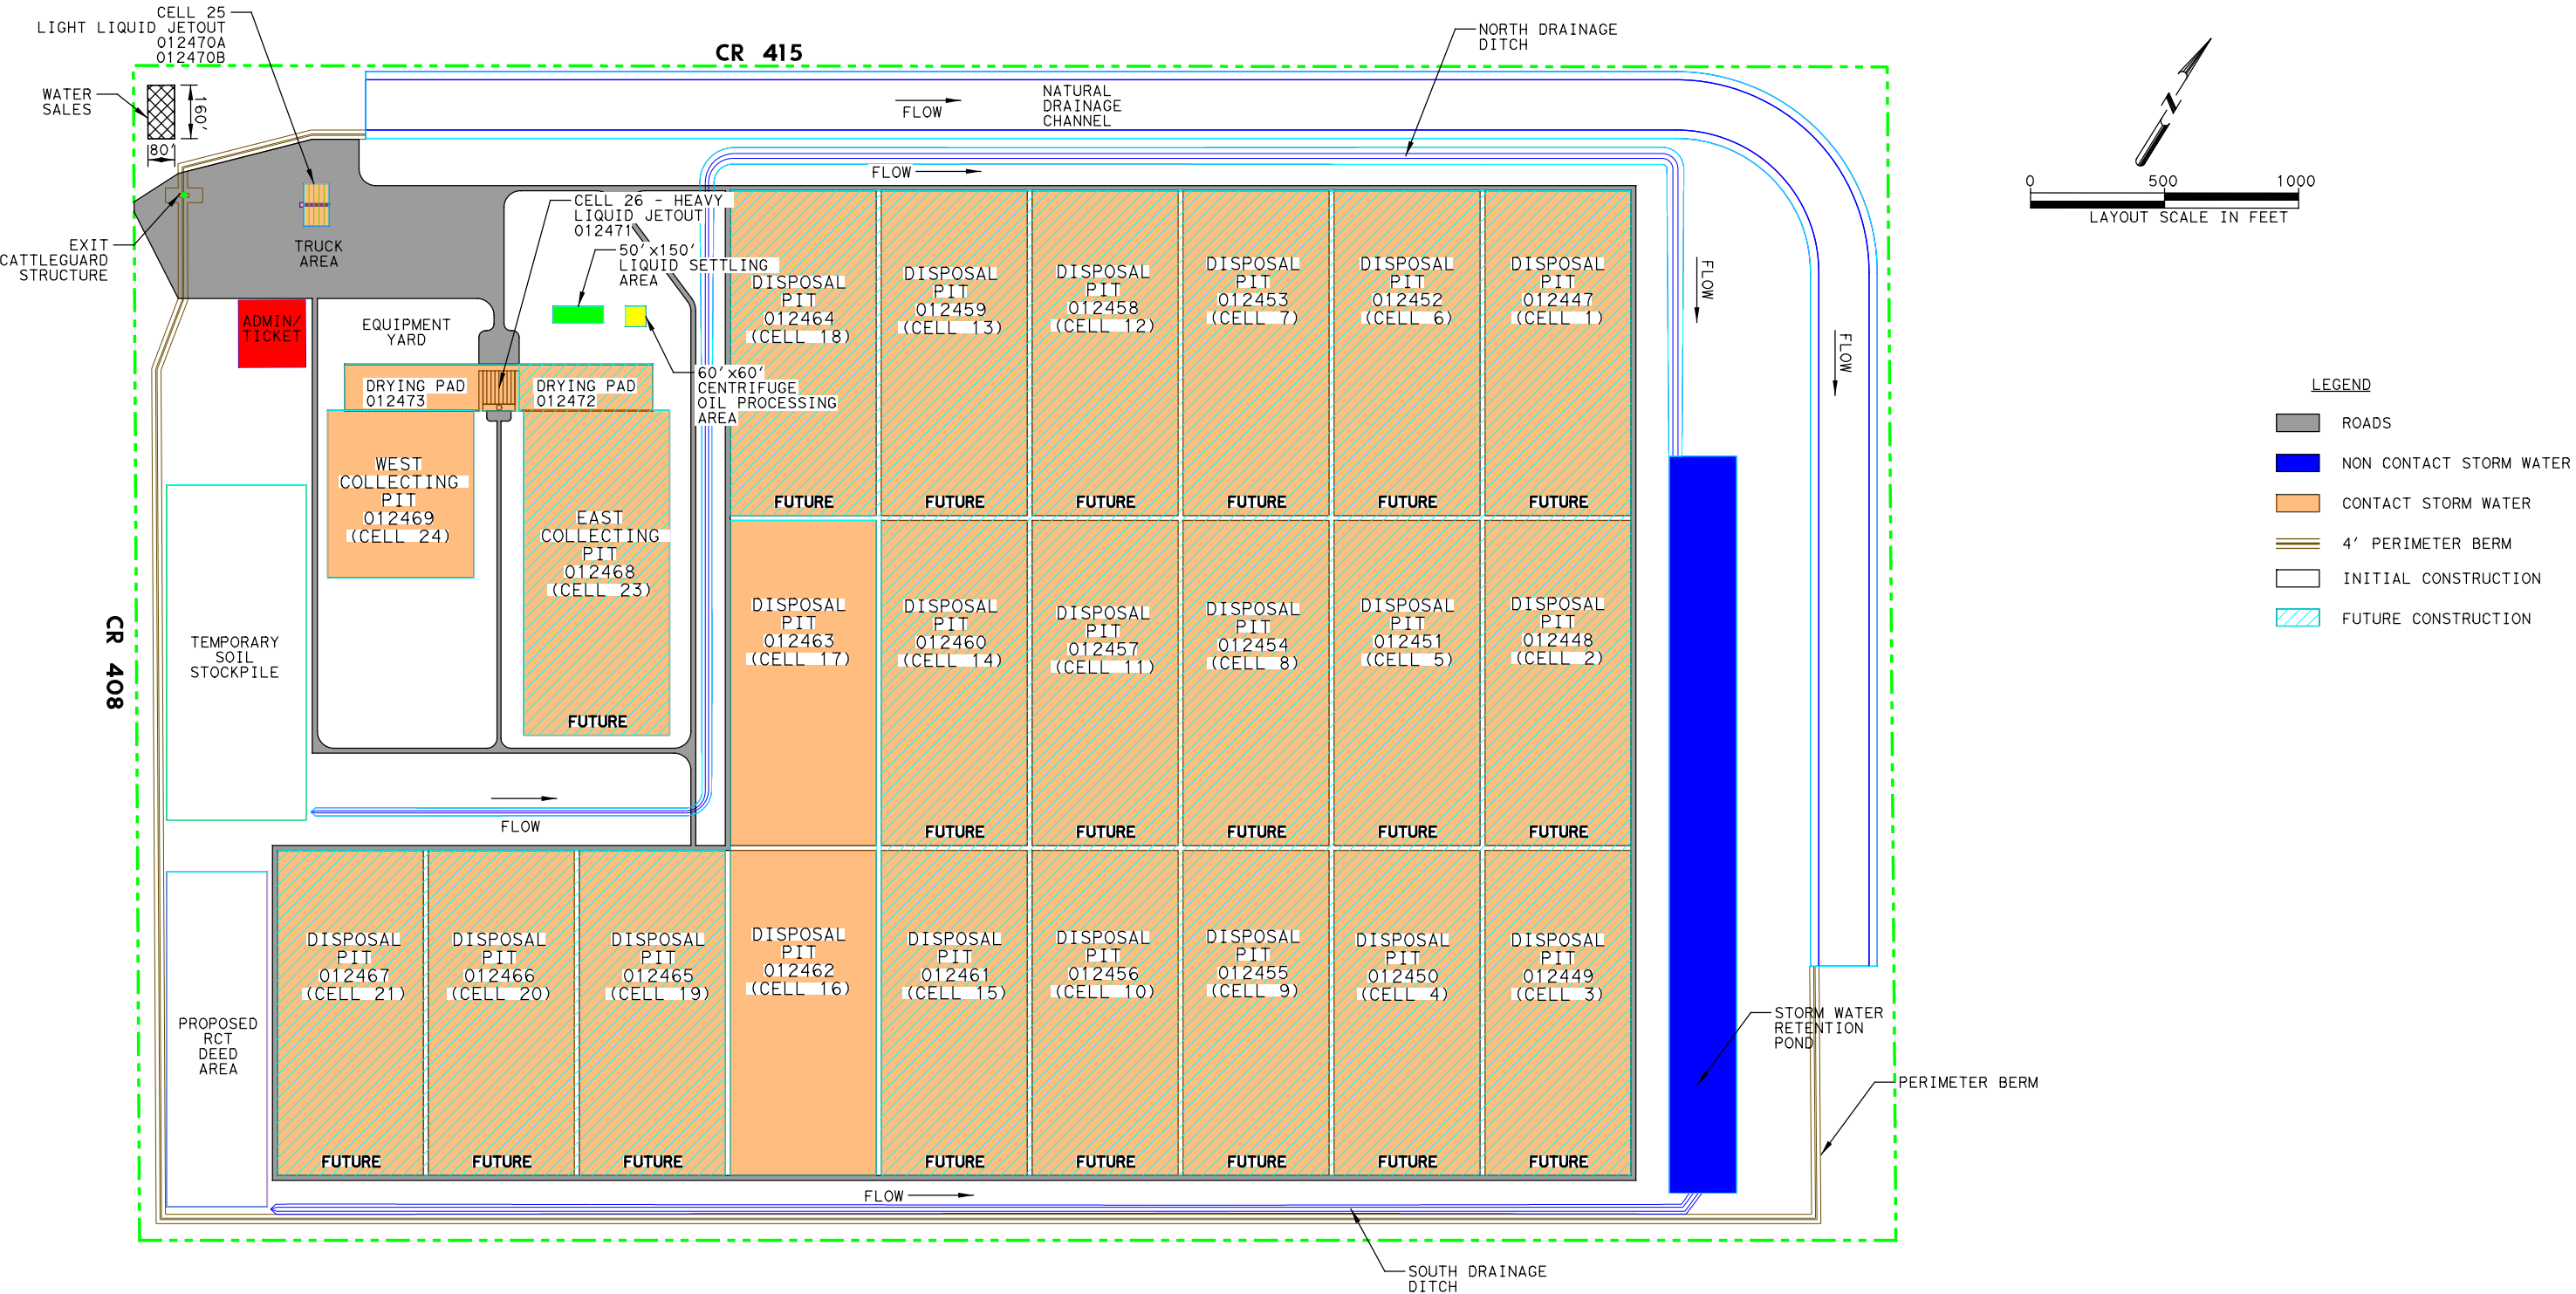

NOTE:
1. ALL SURFACE DRAINAGE FEATURES WILL BE CONSTRUCTED INITIALLY



CIVIL REEL - SITE GRADING PRODUCTION SAMPLE

Identifying title-block information removed | Portfolio use only